


EXISTING BUILDING
 ADDITION/RENOVATION

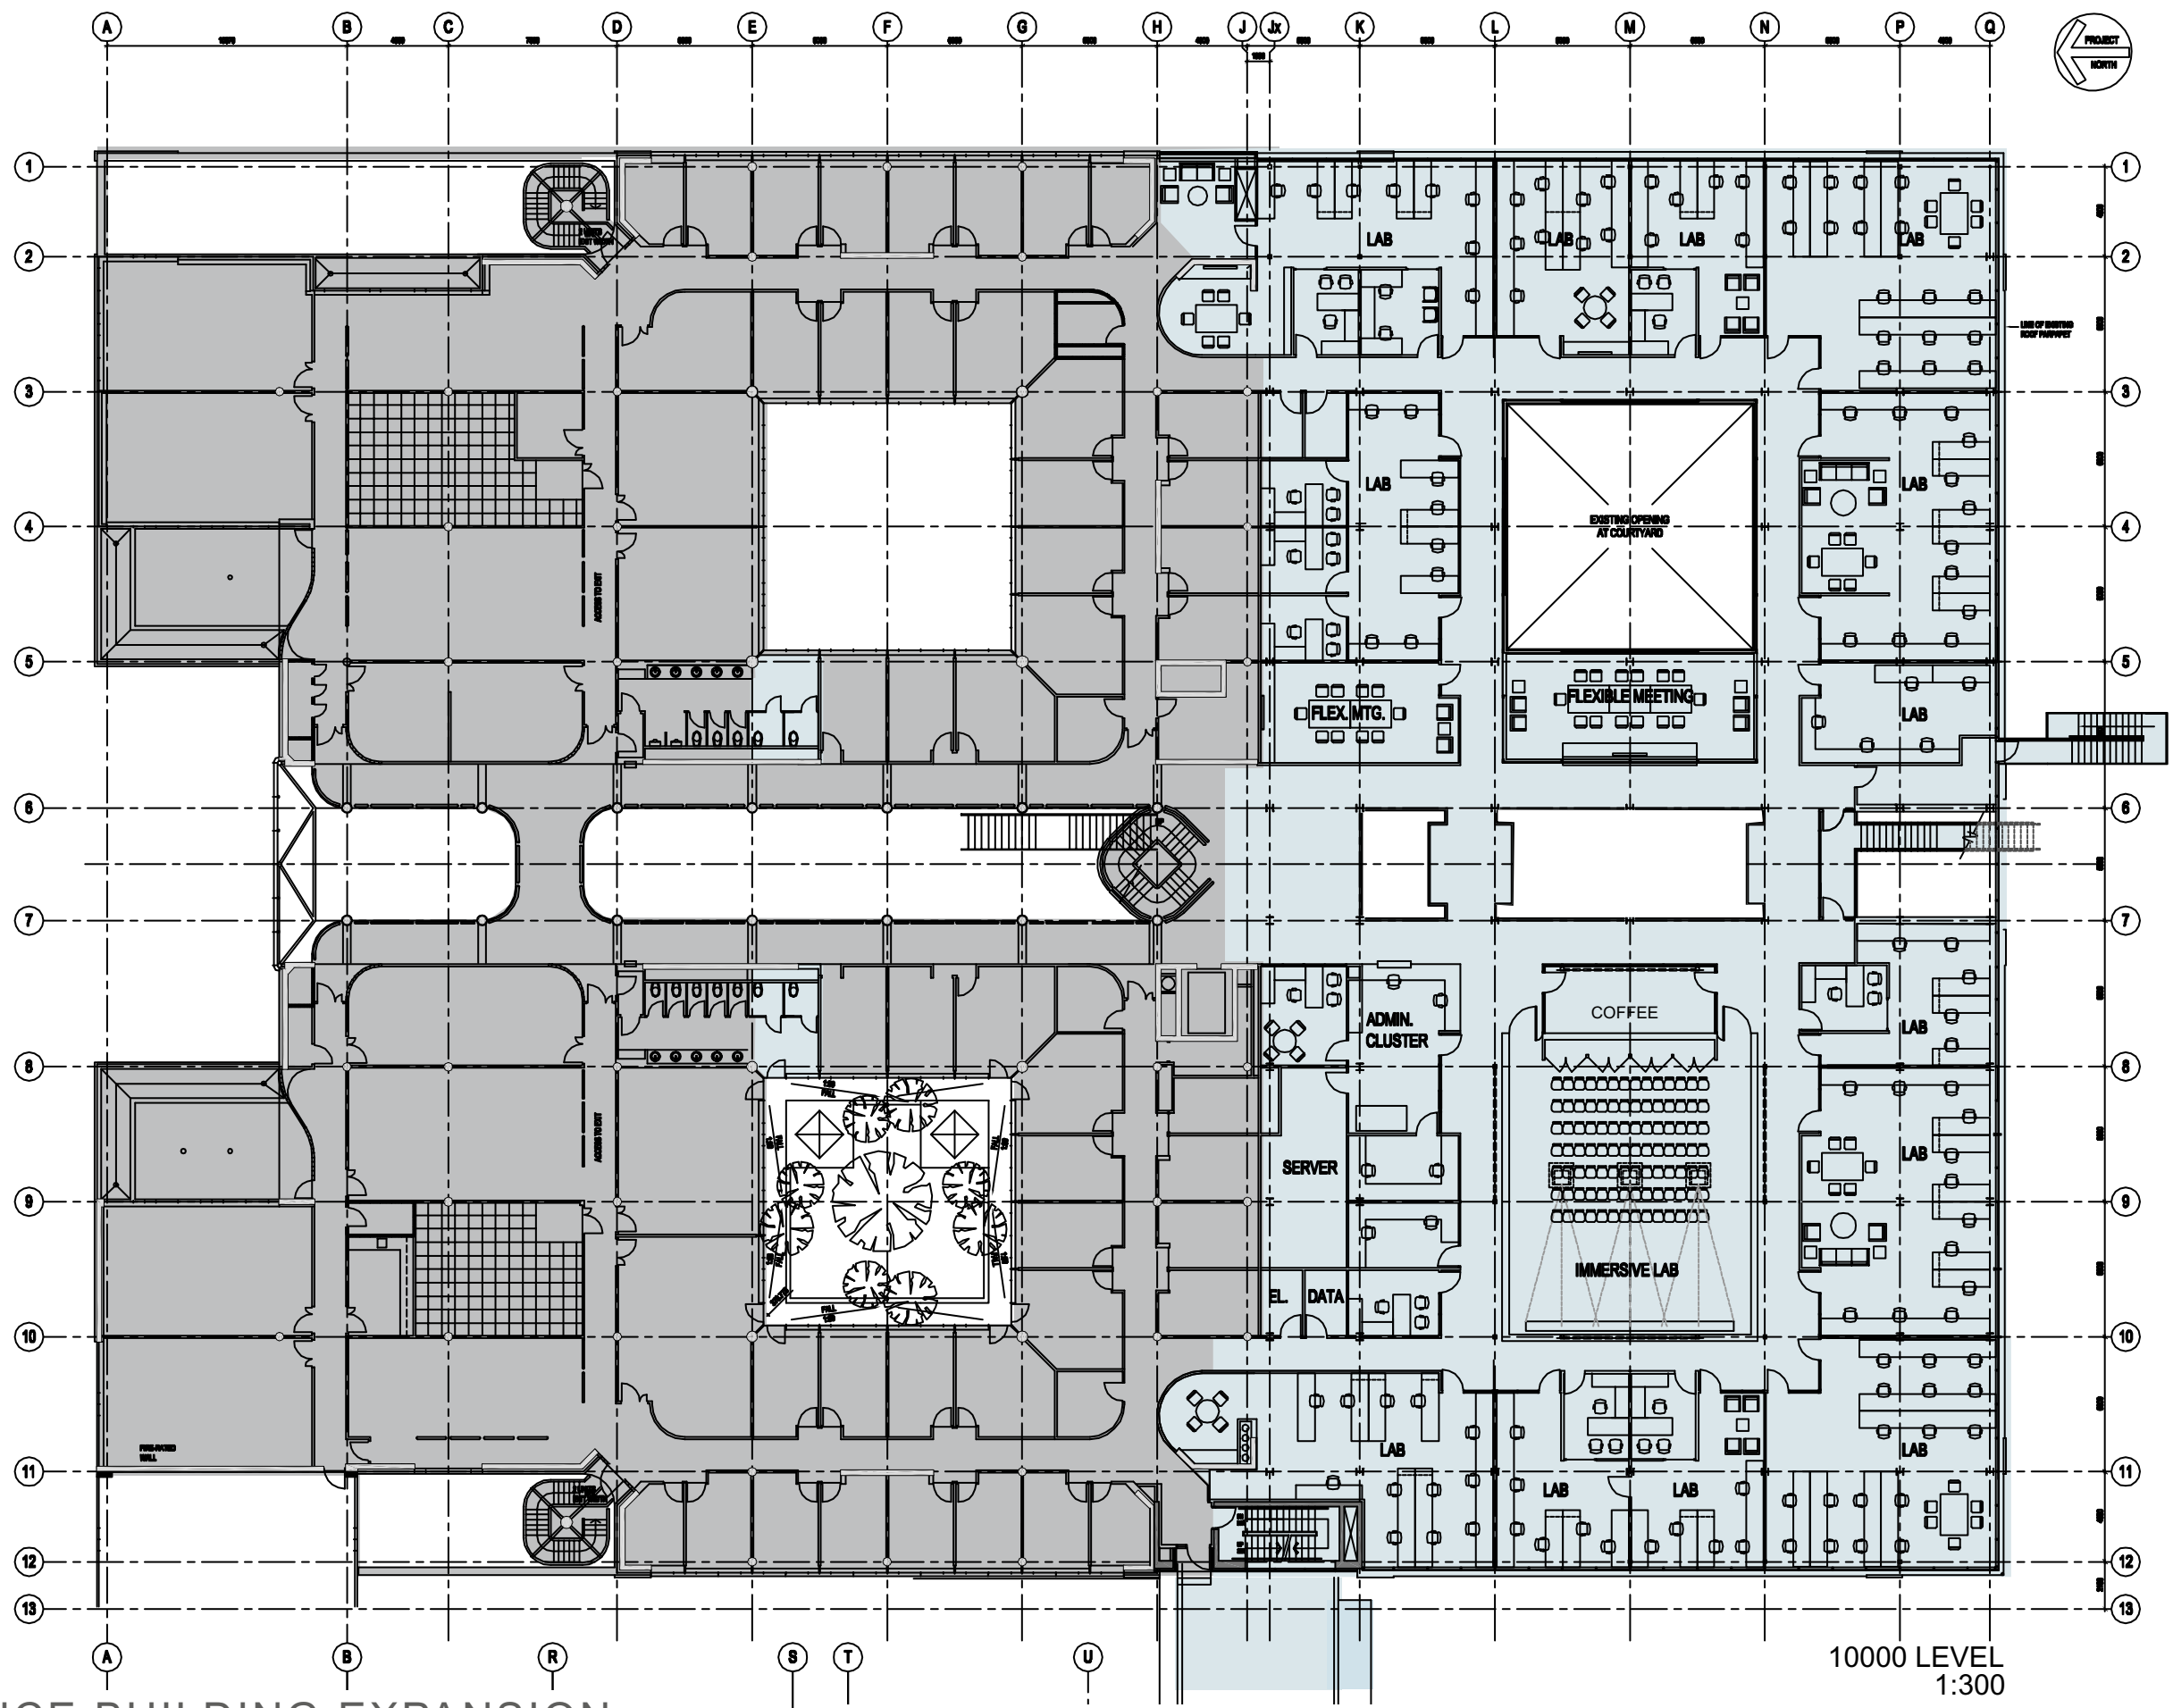

APPLIED SCIENCE BUILDING EXPANSION
 SIMON FRASER UNIVERSITY

10000 LEVEL
 1:300