


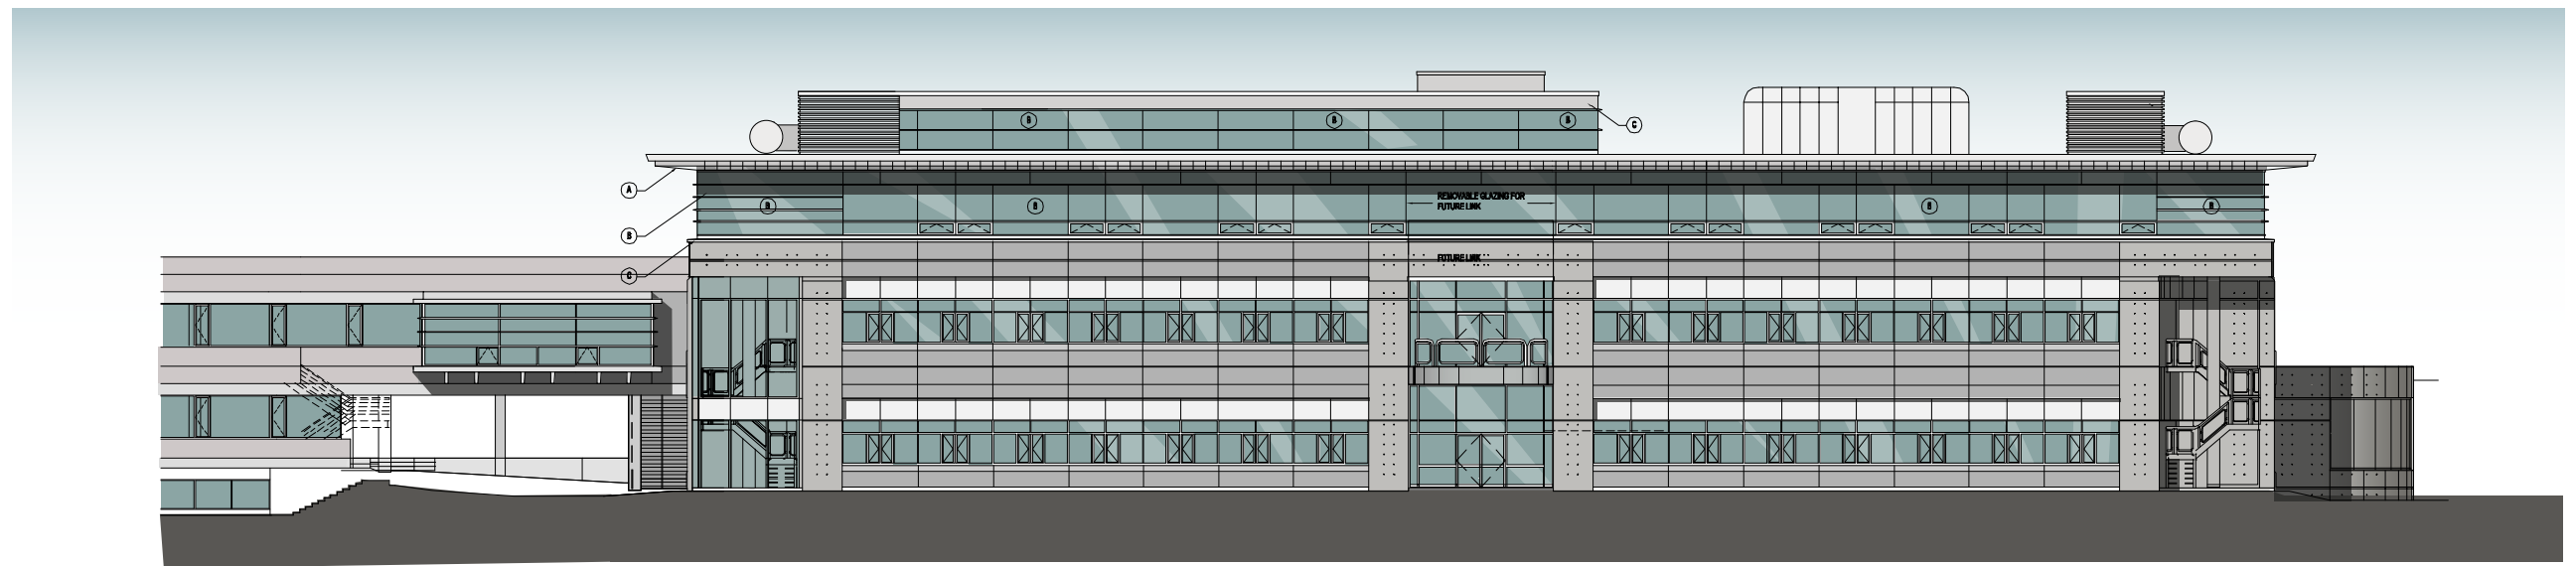

WEST ELEVATION



SOUTH ELEVATION



EAST ELEVATION
1:300