


EXISTING BUILDING
 ADDITION/RENOVATION

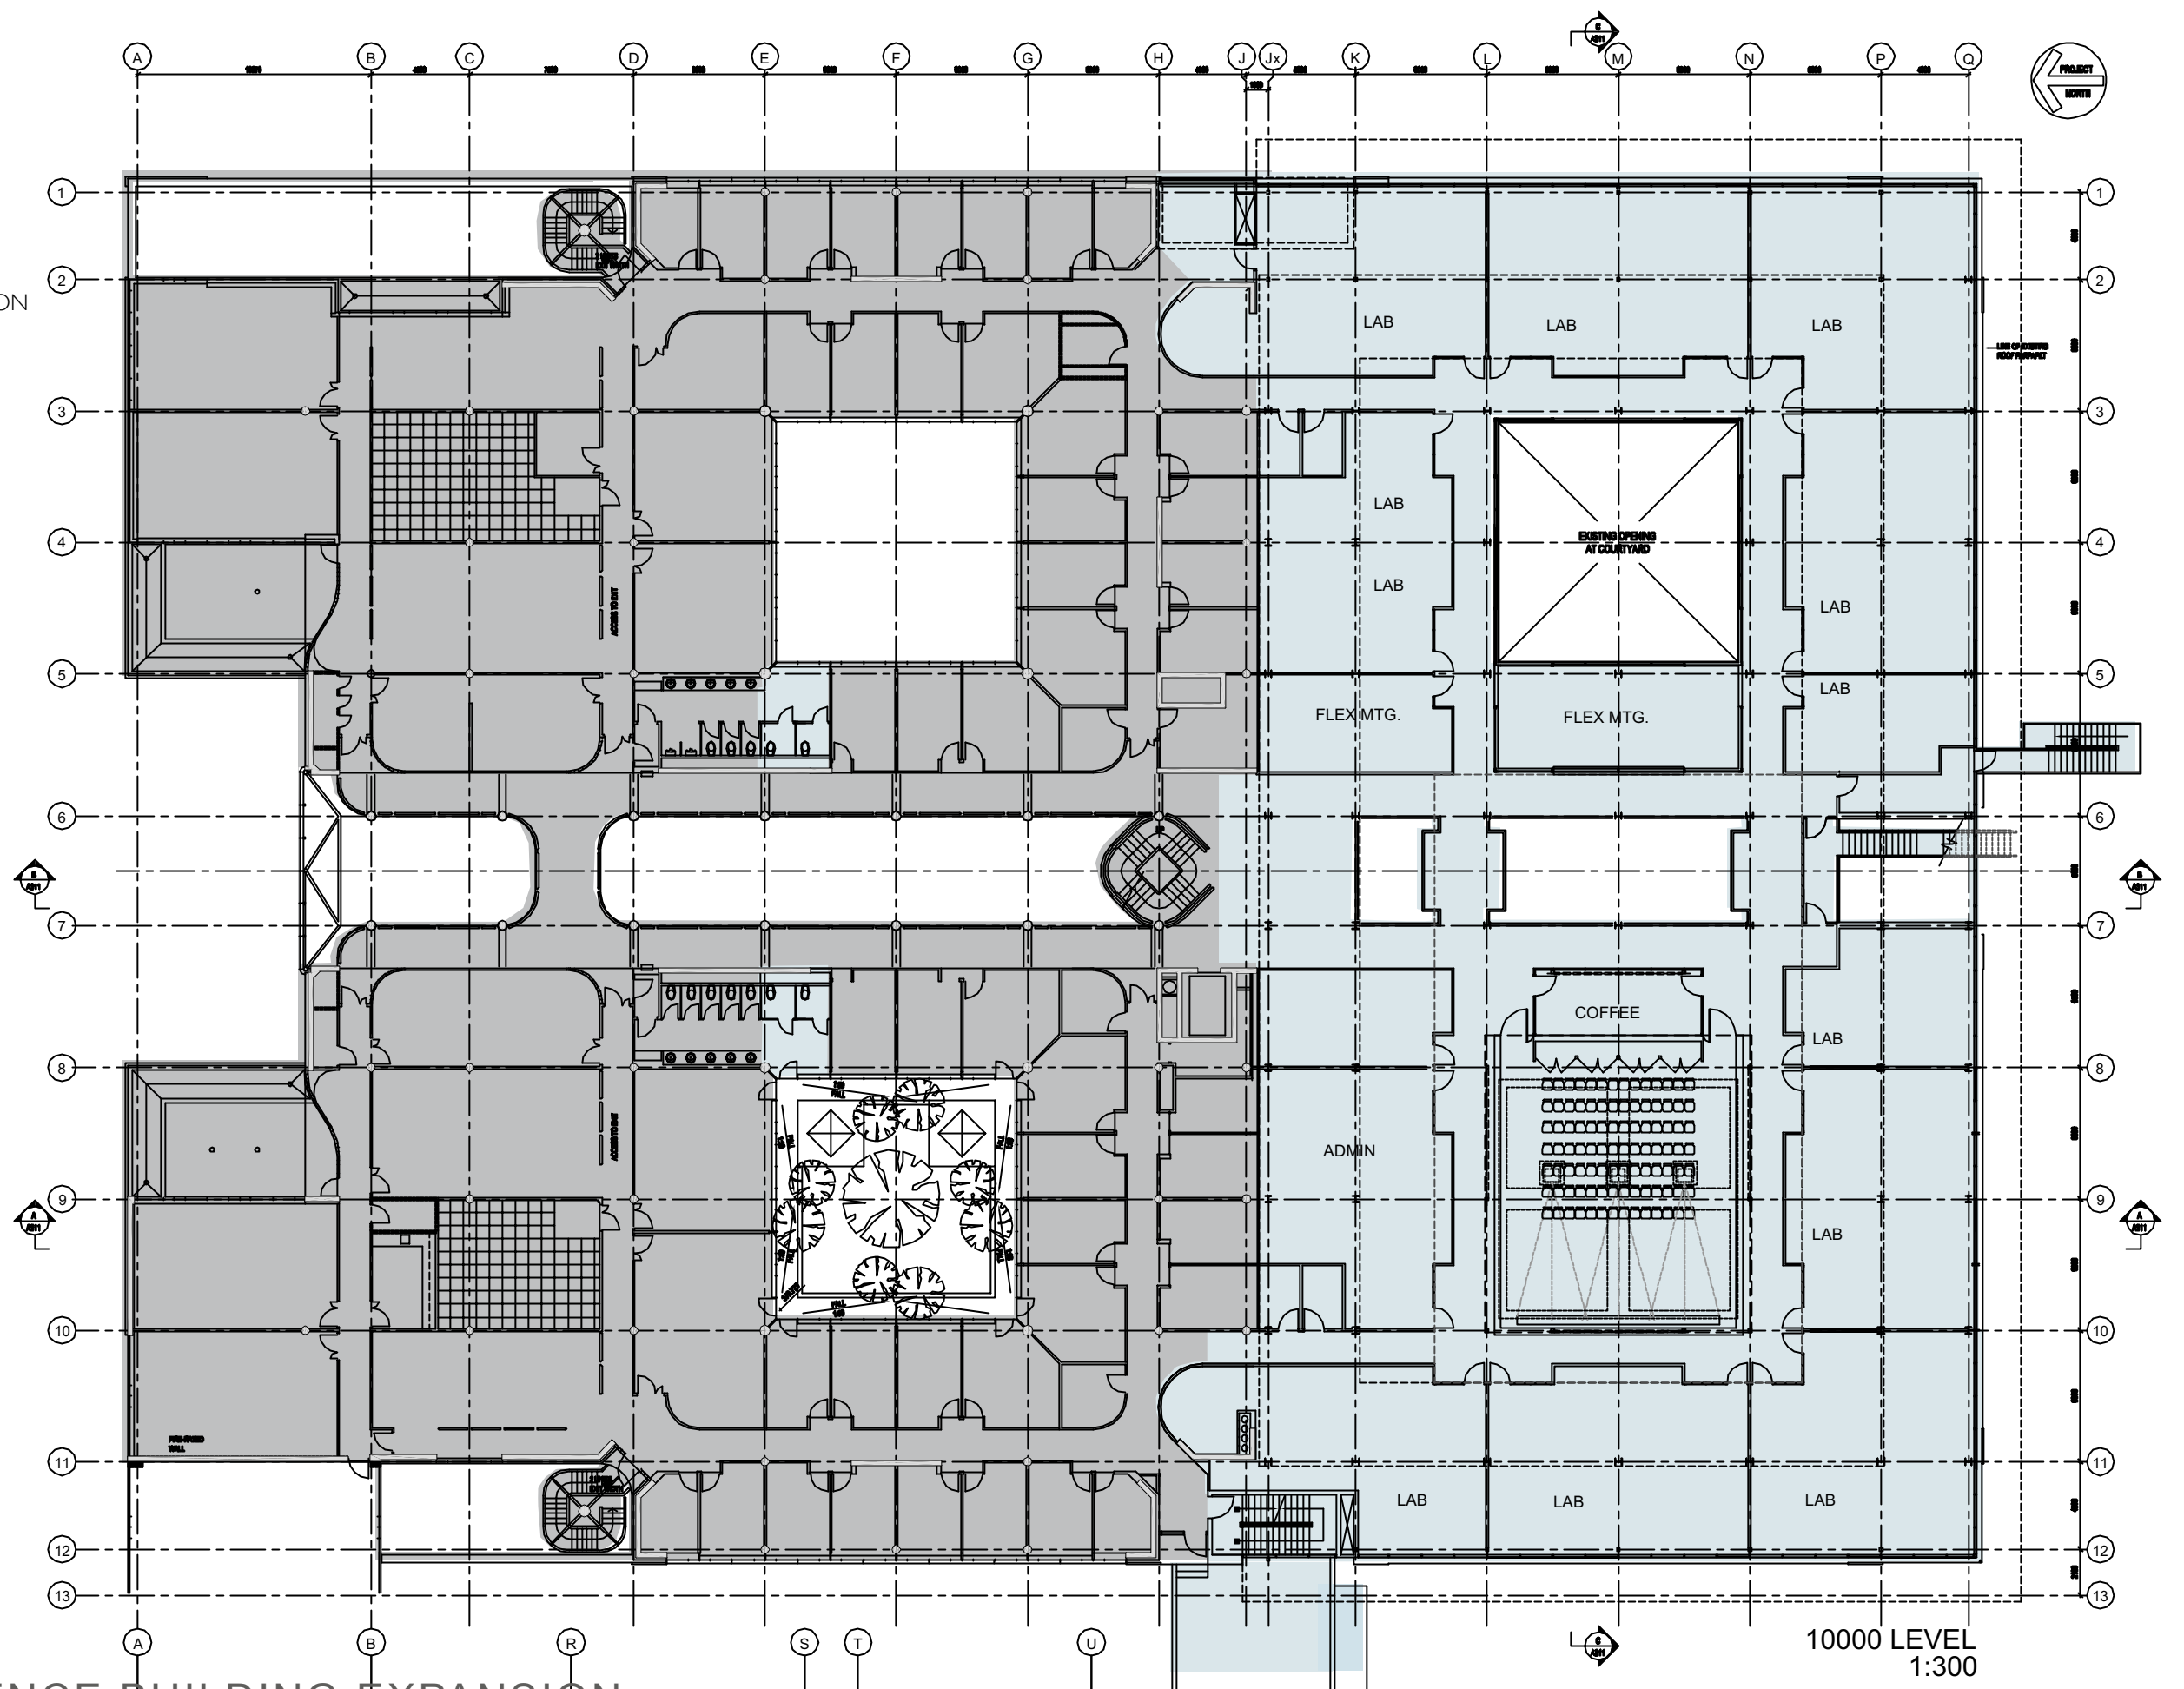

APPLIED SCIENCE BUILDING EXPANSION
 SIMON FRASER UNIVERSITY